

# Facility Information

Name: Certified Gas Station #211

Shipper:

Department:

Site Number: of

State Fees Total: 170.00

Report Year: 2019

## ADDRESS

Street Address:

2020 East Main St.  
Lancaster OH 43130 USA

County: Fairfield Fire District: Lancaster Fire Department, FDID 23011 Cross Street:

Mailing Address:

165 Flanders Road  
Westborough MA 01581 USA

Email:

0-1

PHONES (Type & Phone Number)

24-hour 1-800-225-9702 x5200

## CONTACTS

Hilfinger, Martin, VP of Environmental Affairs

Phone: Work: 508-270-4444

Phone: Mobile - Cell: 508-397-0281

Phone: 24-hour: 1-800-225-9702 x5200

Wanta, Adam, Project Manager

Phone: Work: 270-843-1622

Phone: Mobile - Cell: 270-779-2355

Thomas, Ron, District Manager

Phone: Work: 614-439-1545

Phone: 24-hour: 1-800-225-9702 x5200

## CHEMICAL INVENTORY

8008-20-6 Kerosene

## CHECKLIST

Submitted general site plan of facility to the state and local emergency planners (Sections 301-303 of ERCRA, 40 CFR sections 300 and 355).

SDS received with Tier II forms

All facility info (not including chemical info) is identical to last year's submission

Are dikes or other safeguard measures employed?

Site coordinate abbreviations submitted

Chemicals in Inventory records for facility

EHS Chemicals in Inventory records for facility

Screening & Scenarios records for facility

Incident records for facility

Facility plotted in MARPLOT

Date Tier II Signed: 2/13/2020 Signature: Adam Wanta

Feb 15, 2020

## ID CODES

NAICS, 447110, Gasoline Stations with Convenience Stores

Dun & Bradstreet, 017882499, Certified Oil Corporation

SIC, 5541, GASOLINE SERVICE STATIONS

## REGULATORY INFORMATION

Subject to Emergency Planning under Section 302 of EPCRA (40 CFR part 355)?

Yes  No

## Facility Information

Subject to Chem. Accident Prevention under Section 112(r) of CAA (40 CFR part 68, Risk Mgmt. Pgm.)?  Yes  No

Is the facility manned?  Manned  Unmanned Maximum No. of Occupants: 10

### STATE FIELDS

Ohio requests the following:

Initial Filing (First Time Filer): NO

Updated Filing: NO

Annual Filing: YES

Confidential Location Forms Included: NO

Total EHS Chemicals Included (Not Including Below-threshold Chemicals): 0

Number of Chemicals Included (Not Including Below-threshold Chemicals): 1

Facility name has changed since last Tier II filing: NO

Previous facility name (if known):

Owner/Operator has changed since last Tier II filing: YES

Previous parent company/owner (if known):

### INCIDENTS

No Incident data available.

### MAP DATA

Latitude: 39.71538 Longitude: -82.553681

Record is linked to MARPLOT object

### SCREENING & SCENARIOS

No Screening & Scenarios data available.

### LOCATIONS

Location: Tank T01 Chemical: Kerosene Amount: 6000 gallons


Type: Below ground tank Pressure: Ambient pressure Temperature: Ambient temperature

### NOTES

No Notes data available.

EAST MAIN STREET (US ROUTE 22)

*Steve Siska*  
*2/11/15*

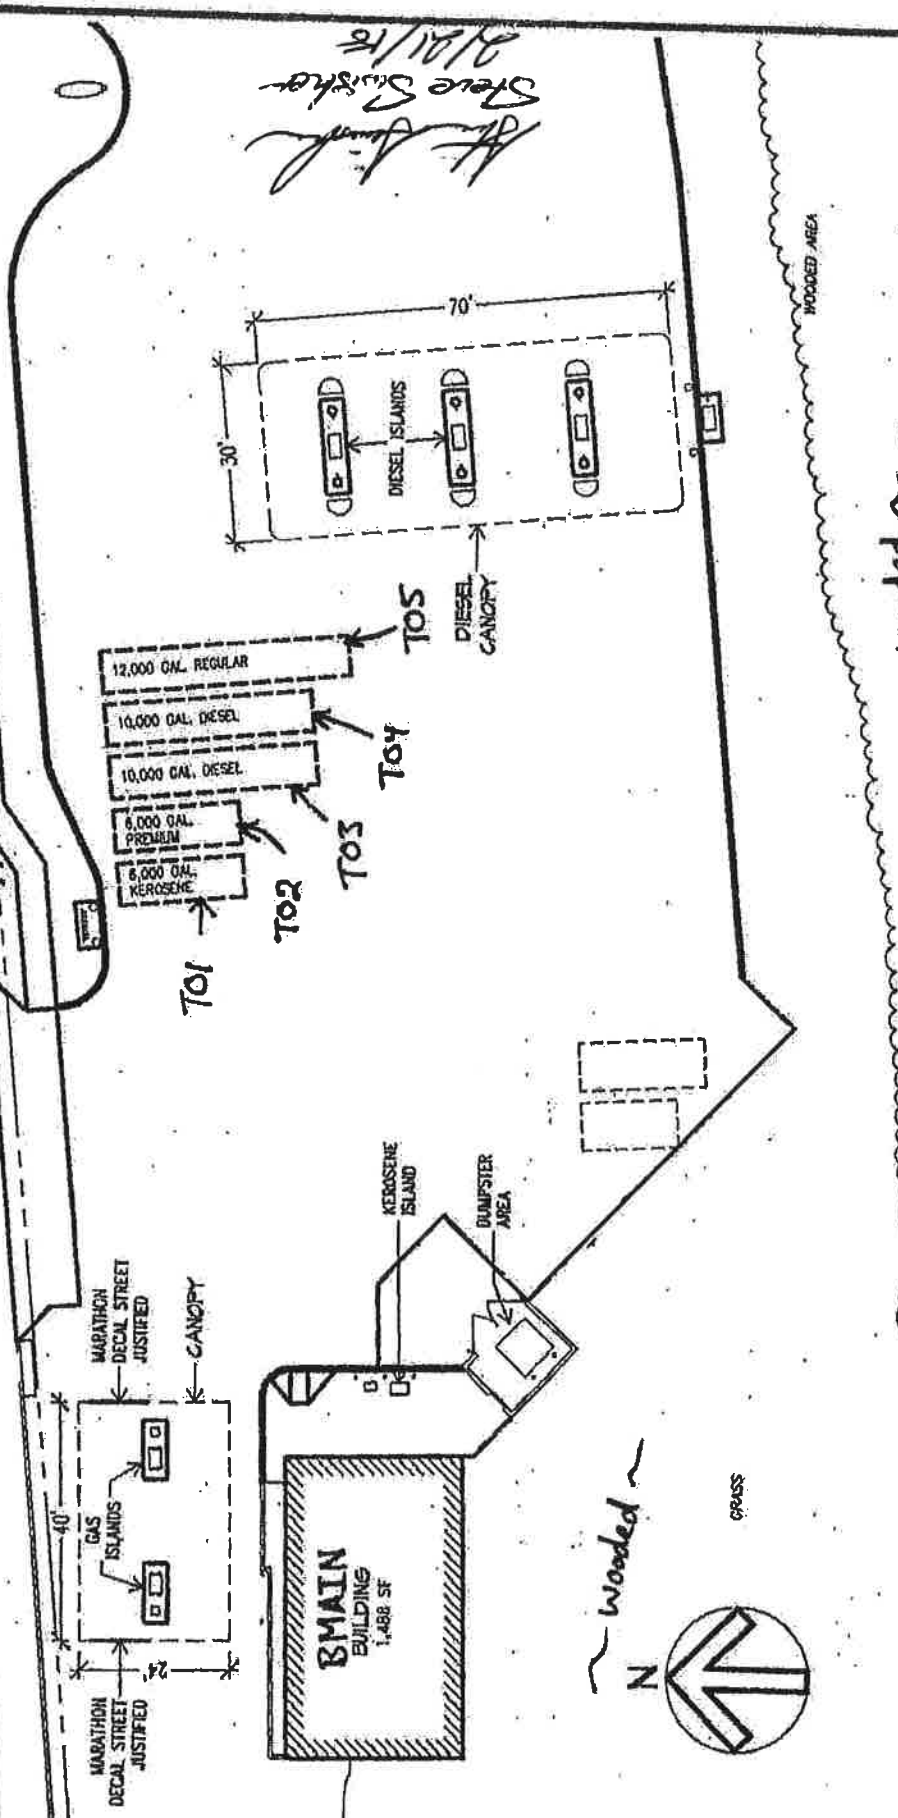

<b>CERTIFIED OIL COMPANY</b> 949 KING AVE. COLLINGS, OHIO 43212 (614) 421-7500	PROJECT: 2020 E. MAIN ST. LANCASTER, OHIO 43130	SCALE: 1" = 30'-0" DATE: 10/16/2007 FILE: 211-PLOT PLAN.dwg	DRAWN BY: RS REVISIONS: 03/31/2015	PROJECT NO: <b>211</b>	SHEET NO: <b>PLT1</b>
	~ Wooded ~				