

## Facility Information

Name: Top Cat Concrete Buckeye Lake

Shipper:

Department: Buckeye Lake Plant

Site Number: of

State Fees Total: 150.00

Report Year: 2019

### ADDRESS

Street Address:

3145 Walnut Road  
Millersport OH 43046 USA

County: Fairfield Fire District: Millersport Cross Street:

Mailing Address:

3296 Paris Court  
Westerville OH 43081 USA

Email:

0-5

### PHONES (Type & Phone Number)

24-hour 614-735-0596

### CONTACTS

Risch, Will, Sales / Management

Phone: 24-hour: 614-735-0596

Phone: Emergency: 614-735-0596

Tuller, Terry, Safety Coordinator

Phone: Work: 614-794-8116

Phone: 24-hour: 740-815-1067

Taylor, Tom, President

Phone: 24-hour: 614-834-1043

Phone: Work: 614-794-8116

Phone: Emergency: 614-834-1043

Millersport Fire Department,

Phone: 24-hour: 740-467-2646

Walser, Mark, Plant Manager

Phone: Work: 6145540852

### CHEMICAL INVENTORY

10043-52-4 Calcium Chloride Solution

Diesel Fuel

Engine / Transmission / Hydraulic / Gear Oil

Ground Granulated Blast Furnace Slag

Portland Cement

### CHECKLIST

Submitted general site plan of facility to the state and local emergency planners (Sections 301-303 of ERCRA, 40 CFR sections 300 and 355).

SDS received with Tier II forms

All facility info (not including chemical info) is identical to last year's submission

Are dikes or other safeguard measures employed?

Site coordinate abbreviations submitted

Chemicals in Inventory records for facility

EHS Chemicals in Inventory records for facility

Screening & Scenarios records for facility

Incident records for facility

Facility plotted in MARPLOT

Date Tier II Signed: 2/13/2020 Signature: Thomas Clinton Taylor III

Feb 14, 2020

# Facility Information

## ID CODES

NAICS, 327320, Ready-Mix Concrete Manufacturing  
Dun & Bradstreet, 051363349,

## REGULATORY INFORMATION

Subject to Emergency Planning under Section 302 of EPCRA (40 CFR part 355)?  Yes  No  
Subject to Chem. Accident Prevention under Section 112(r) of CAA (40 CFR part 68, Risk Mgmt. Pgm.)?  Yes  No

Is the facility manned?  Manned  Unmanned Maximum No. of Occupants: 20

## STATE FIELDS

Ohio requests the following:

Initial Filing (First Time Filer): NO

Updated Filing: NO

Annual Filing: YES

Confidential Location Forms Included: NO

Total EHS Chemicals Included (Not Including Below-threshold Chemicals): 0

Number of Chemicals Included (Not Including Below-threshold Chemicals): 5

Facility name has changed since last Tier II filing: NO

Previous facility name (if known):

Owner/Operator has changed since last Tier II filing: NO

Previous parent company/owner (if known):

## INCIDENTS

No Incident data available.

## MAP DATA

Latitude: 39.926851 Longitude: -82.5198

Record is linked to MARPLOT object

## SCREENING & SCENARIOS

No Screening & Scenarios data available.

## LOCATIONS

Location: Tank inside Batch Plant Chemical: Calcium Chloride Solution Amount: 5000 gallons

Type: Above ground tank Pressure: Ambient pressure Temperature: Ambient temperature

Location: Fueling Area Near Conveyor Chemical: Diesel Fuel Amount: 2000 gallons

Type: Above ground tank Pressure: Ambient pressure Temperature: Ambient temperature

Location: Garage Chemical: Engine / Transmission / Hydraulic / Gear Oil Amount: 1000 gallons

Type: Steel Drum Pressure: Ambient pressure Temperature: Ambient temperature

Location: Batch Plant Chemical: Ground Granulated Blast Furnace Slag Amount: 100000 pounds


Type: Silo Pressure: Ambient pressure Temperature: Ambient temperature

Location: Batch Plant Chemical: Portland Cement Amount: 295000 pounds

Type: Silo Pressure: Ambient pressure Temperature: Ambient temperature

## NOTES

Added new Calcium Chloride solution tank - now a 5,000 gallon capacity tank

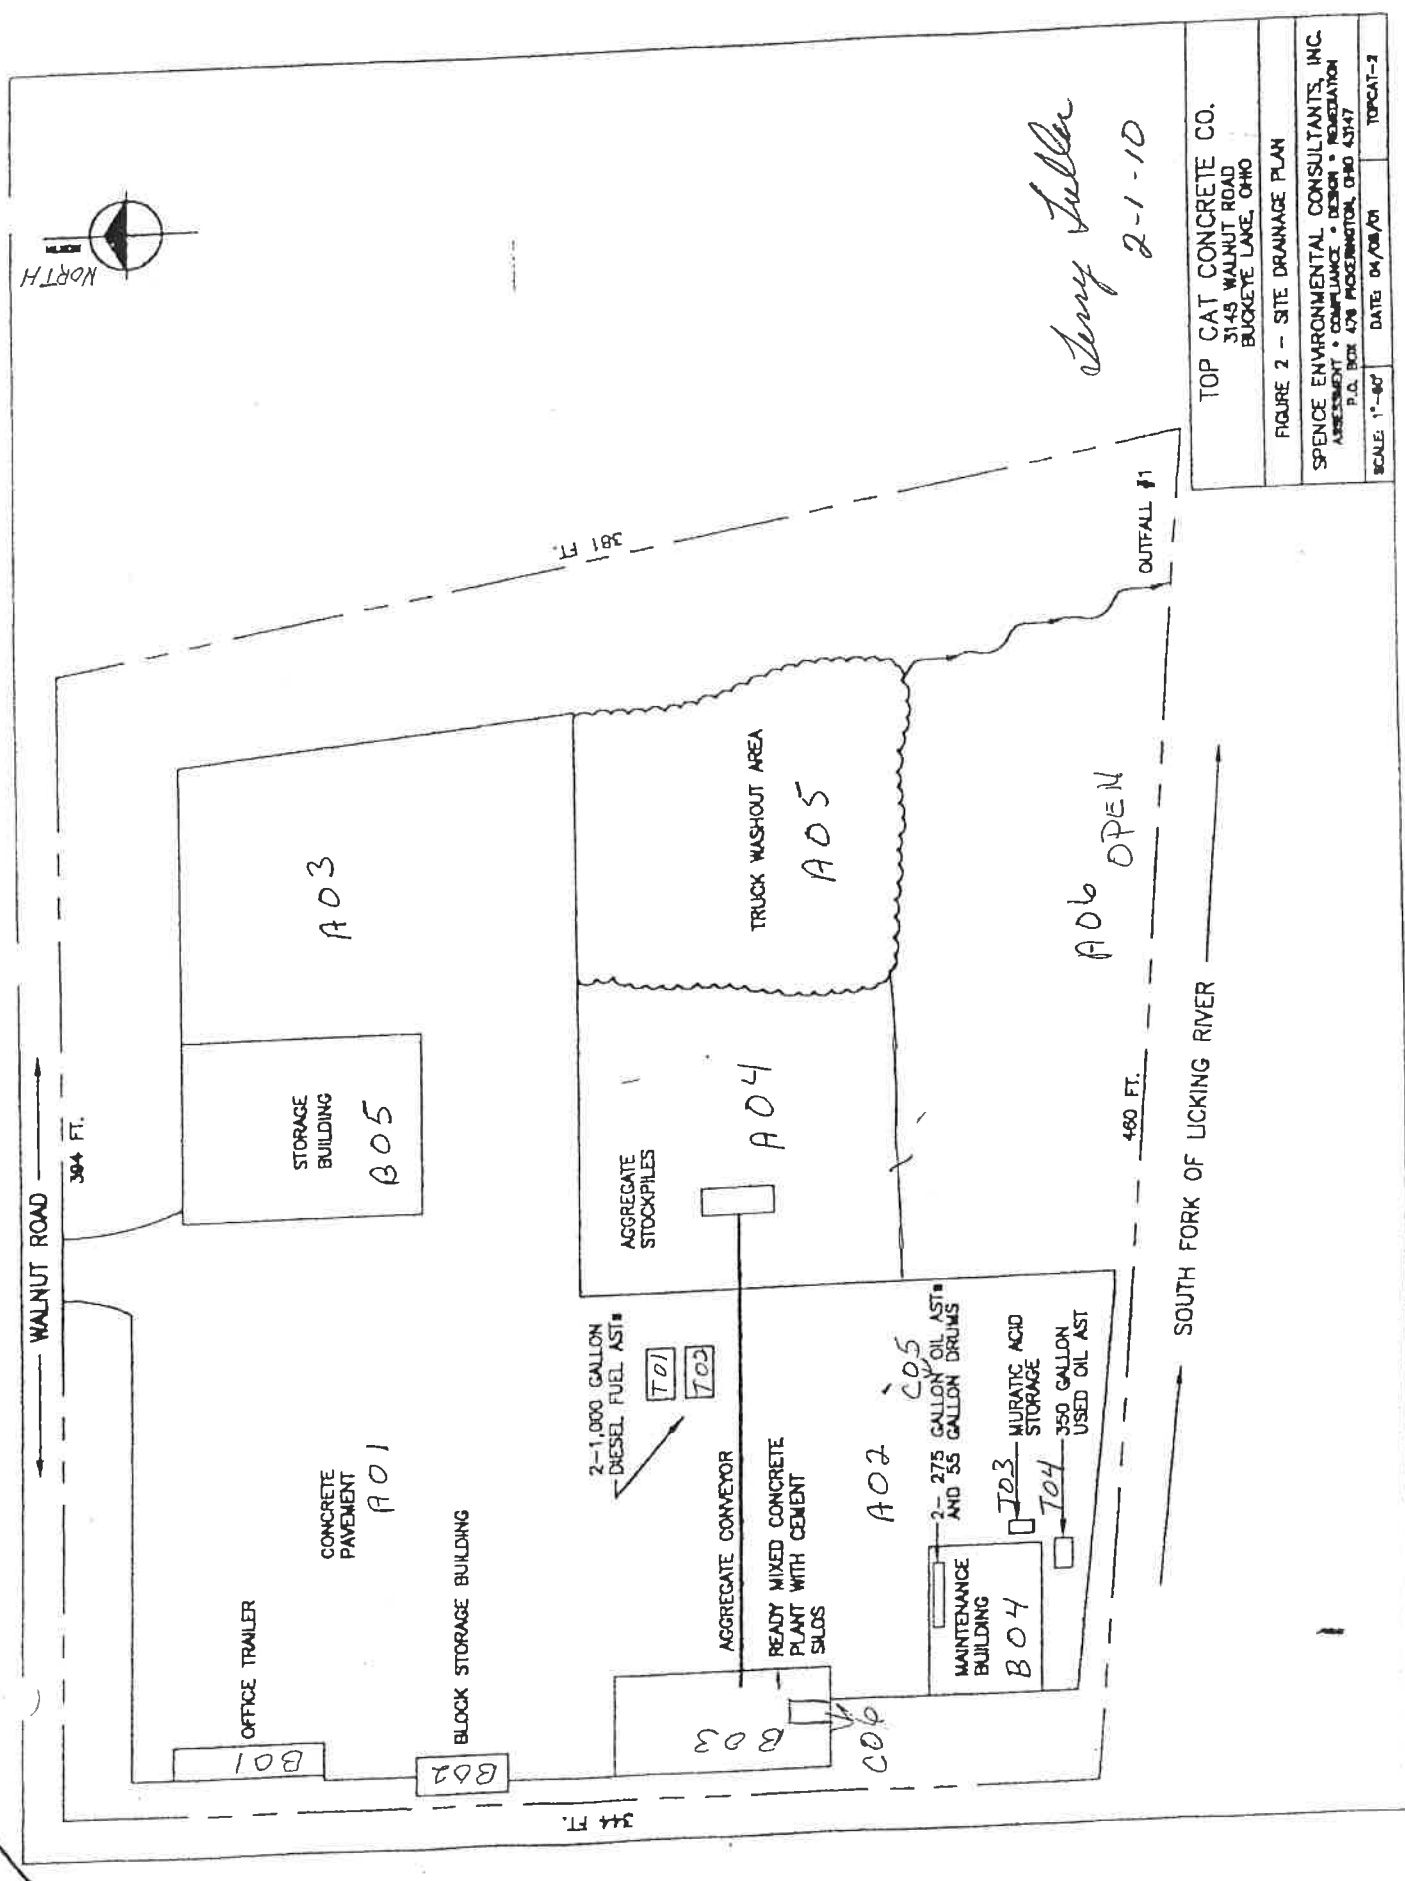

*Jerry Tuller*  
2-1-10

TOP CAT CONCRETE CO. 3148 WALNUT ROAD BUCKEYE LAKE, OHIO	
FIGURE 2 -- SITE DRAINAGE PLAN	
SPENCE ENVIRONMENTAL CONSULTANTS, INC. ASSESSMENT • COMPLIANCE • DESIGN • REMEDIATION P.O. BOX 478 MCGERRIGAN, OHIO 43147	
SCALE: 1"=60'	DATE: 04/08/09
	TOPCAT-2

## BUCKEYE LAKE

### BUILDINGS

- B01 - OFFICE TRAILER
- B02 - BLOCK STORAGE
- B03 - READY MIX PLANT, STORAGE AREA + CEMENT SILOS
- B04 - MAINTENANCE GARAGE
- B05 - STORAGE - PICK UP TRUCK

### TANKS - OUTSIDE

- T01 1000 GAL.
- T02 1000 GAL.
- T03 MURATIC ACID 20-60 GAL.
- T04 USED MOTOR OIL 350 GAL

### TANKS - INSIDE

- C05 OIL, TRANSMISSION + HYDRAULIC
- C06 ADMIXTURES -

### OUTSIDE AREAS

- A01 - PARKING LOT
- A02 - TRUCK WASHING AREA
- A03 - UNUSED PARKING
- A04 - AGGREGATE STOCKPILES
- A05 - TRUCK WASH OUT AREA
- A06 - OPEN