

Facility Information

Name: Worthington Industries Paint Shop

Shipper:

Department:

Site Number: of

State Fees Total: 170.00

Report Year: 2019

ADDRESS

Street Address:

225 Logan-Thornville Rd

Bremen OH 43107 USA

County: Fairfield Fire District: Cross Street:

Mailing Address:

0-1

Email:

PHONES (Type & Phone Number)

No Phone data available.

CONTACTS

Beck, Andrew, EH&S Manager

Phone: Work: 7405696328

Phone: 24-hour: 7409744909

Bremen-Rushcreek Fire Department,

Phone: Work: 7405694826

Mautz, Brody, Operations Manager

Phone: Work: 7405696319

Phone: 24-hour: 7408194356

Worthington Industries,

Phone: Work: 6144383210

Phone: Work: 7405694143

Richey, Amy, Production Supervisor

Phone: Work: 7405696381

CHEMICAL INVENTORY

Solvent Based Paints

CHECKLIST

Submitted general site plan of facility to the state and local emergency planners (Sections 301-303 of ERCRA, 40 CFR sections 300 and 355).

SDS received with Tier II forms

All facility info (not including chemical info) is identical to last year's submission

Are dikes or other safeguard measures employed?

Site coordinate abbreviations submitted

Chemicals in Inventory records for facility

EHS Chemicals in Inventory records for facility

Screening & Scenarios records for facility

Incident records for facility

Facility plotted in MARPLOT

Date Tier II Signed: 2/28/2020 Signature: Brody Mautz

Feb 21, 2020

ID CODES

Dun & Bradstreet, 097546220,

NAICS, 332812, Metal Coating, Engraving (except Jewelry and Silverware), and Allied Services to Manufacturers

REGULATORY INFORMATION

Facility Information

Subject to Emergency Planning under Section 302 of EPCRA (40 CFR part 355)? Yes No

Subject to Chem. Accident Prevention under Section 112(r) of CAA (40 CFR part 68, Risk Mgmt. Pgm.)? Yes No

Is the facility manned? Manned Unmanned Maximum No. of Occupants: 24

STATE FIELDS

Ohio requests the following:

Initial Filing (First Time Filer): YES

Updated Filing: NO

Annual Filing: NO

Confidential Location Forms Included: NO

Total EHS Chemicals Included (Not Including Below-threshold Chemicals): 0

Number of Chemicals Included (Not Including Below-threshold Chemicals): 1

Facility name has changed since last Tier II filing: NO

Previous facility name (if known):

Owner/Operator has changed since last Tier II filing: NO

Previous parent company/owner (if known):

INCIDENTS

No Incident data available.

MAP DATA

Latitude: 39.72 Longitude: -82.426

Record is linked to MARPLOT object

SCREENING & SCENARIOS

No Screening & Scenarios data available.

LOCATIONS

Location: Building 19 Chemical: Solvent Based Paints Amount:

Type: Steel Drum Pressure: Ambient pressure Temperature: Ambient temperature

Location: Building 19 Chemical: Solvent Based Paints Amount:

Type: Buckets Pressure: Ambient pressure Temperature: Ambient temperature

Location: Building 22 Chemical: Solvent Based Paints Amount:

Type: Buckets Pressure: Ambient pressure Temperature: Ambient temperature

Location: Paint Storage Chemical: Solvent Based Paints Amount:

Type: Buckets Pressure: Ambient pressure Temperature: Ambient temperature

NOTES

No Notes data available.



State Emergency
Response Commission

Tier 2 Submit
Calendar Year 2019
Certification

I hereby certify that I have reviewed the information submitted on the media enclosed and/or email attachment for the facility listed on this certification and that, to the best of my knowledge and belief, the submitted information is true and complete and that the amounts and values in this report are accurate based on the data available to the owners/operator of this facility.

Brody Mautz

Operations Manager

Name

Title

Brody Mautz
Signature

02/20/2020
Date Signed

Facility Name Worthington Industries Paint Shop

Address 225 Logan-Thornville Rd


City Bremen

OH Zip 43017 -

County Fairfield

For multiple facility reports stored within flashdrive or email attachment, please list additional county or counties

Signature *Brookman*
 Date 2-9-2018

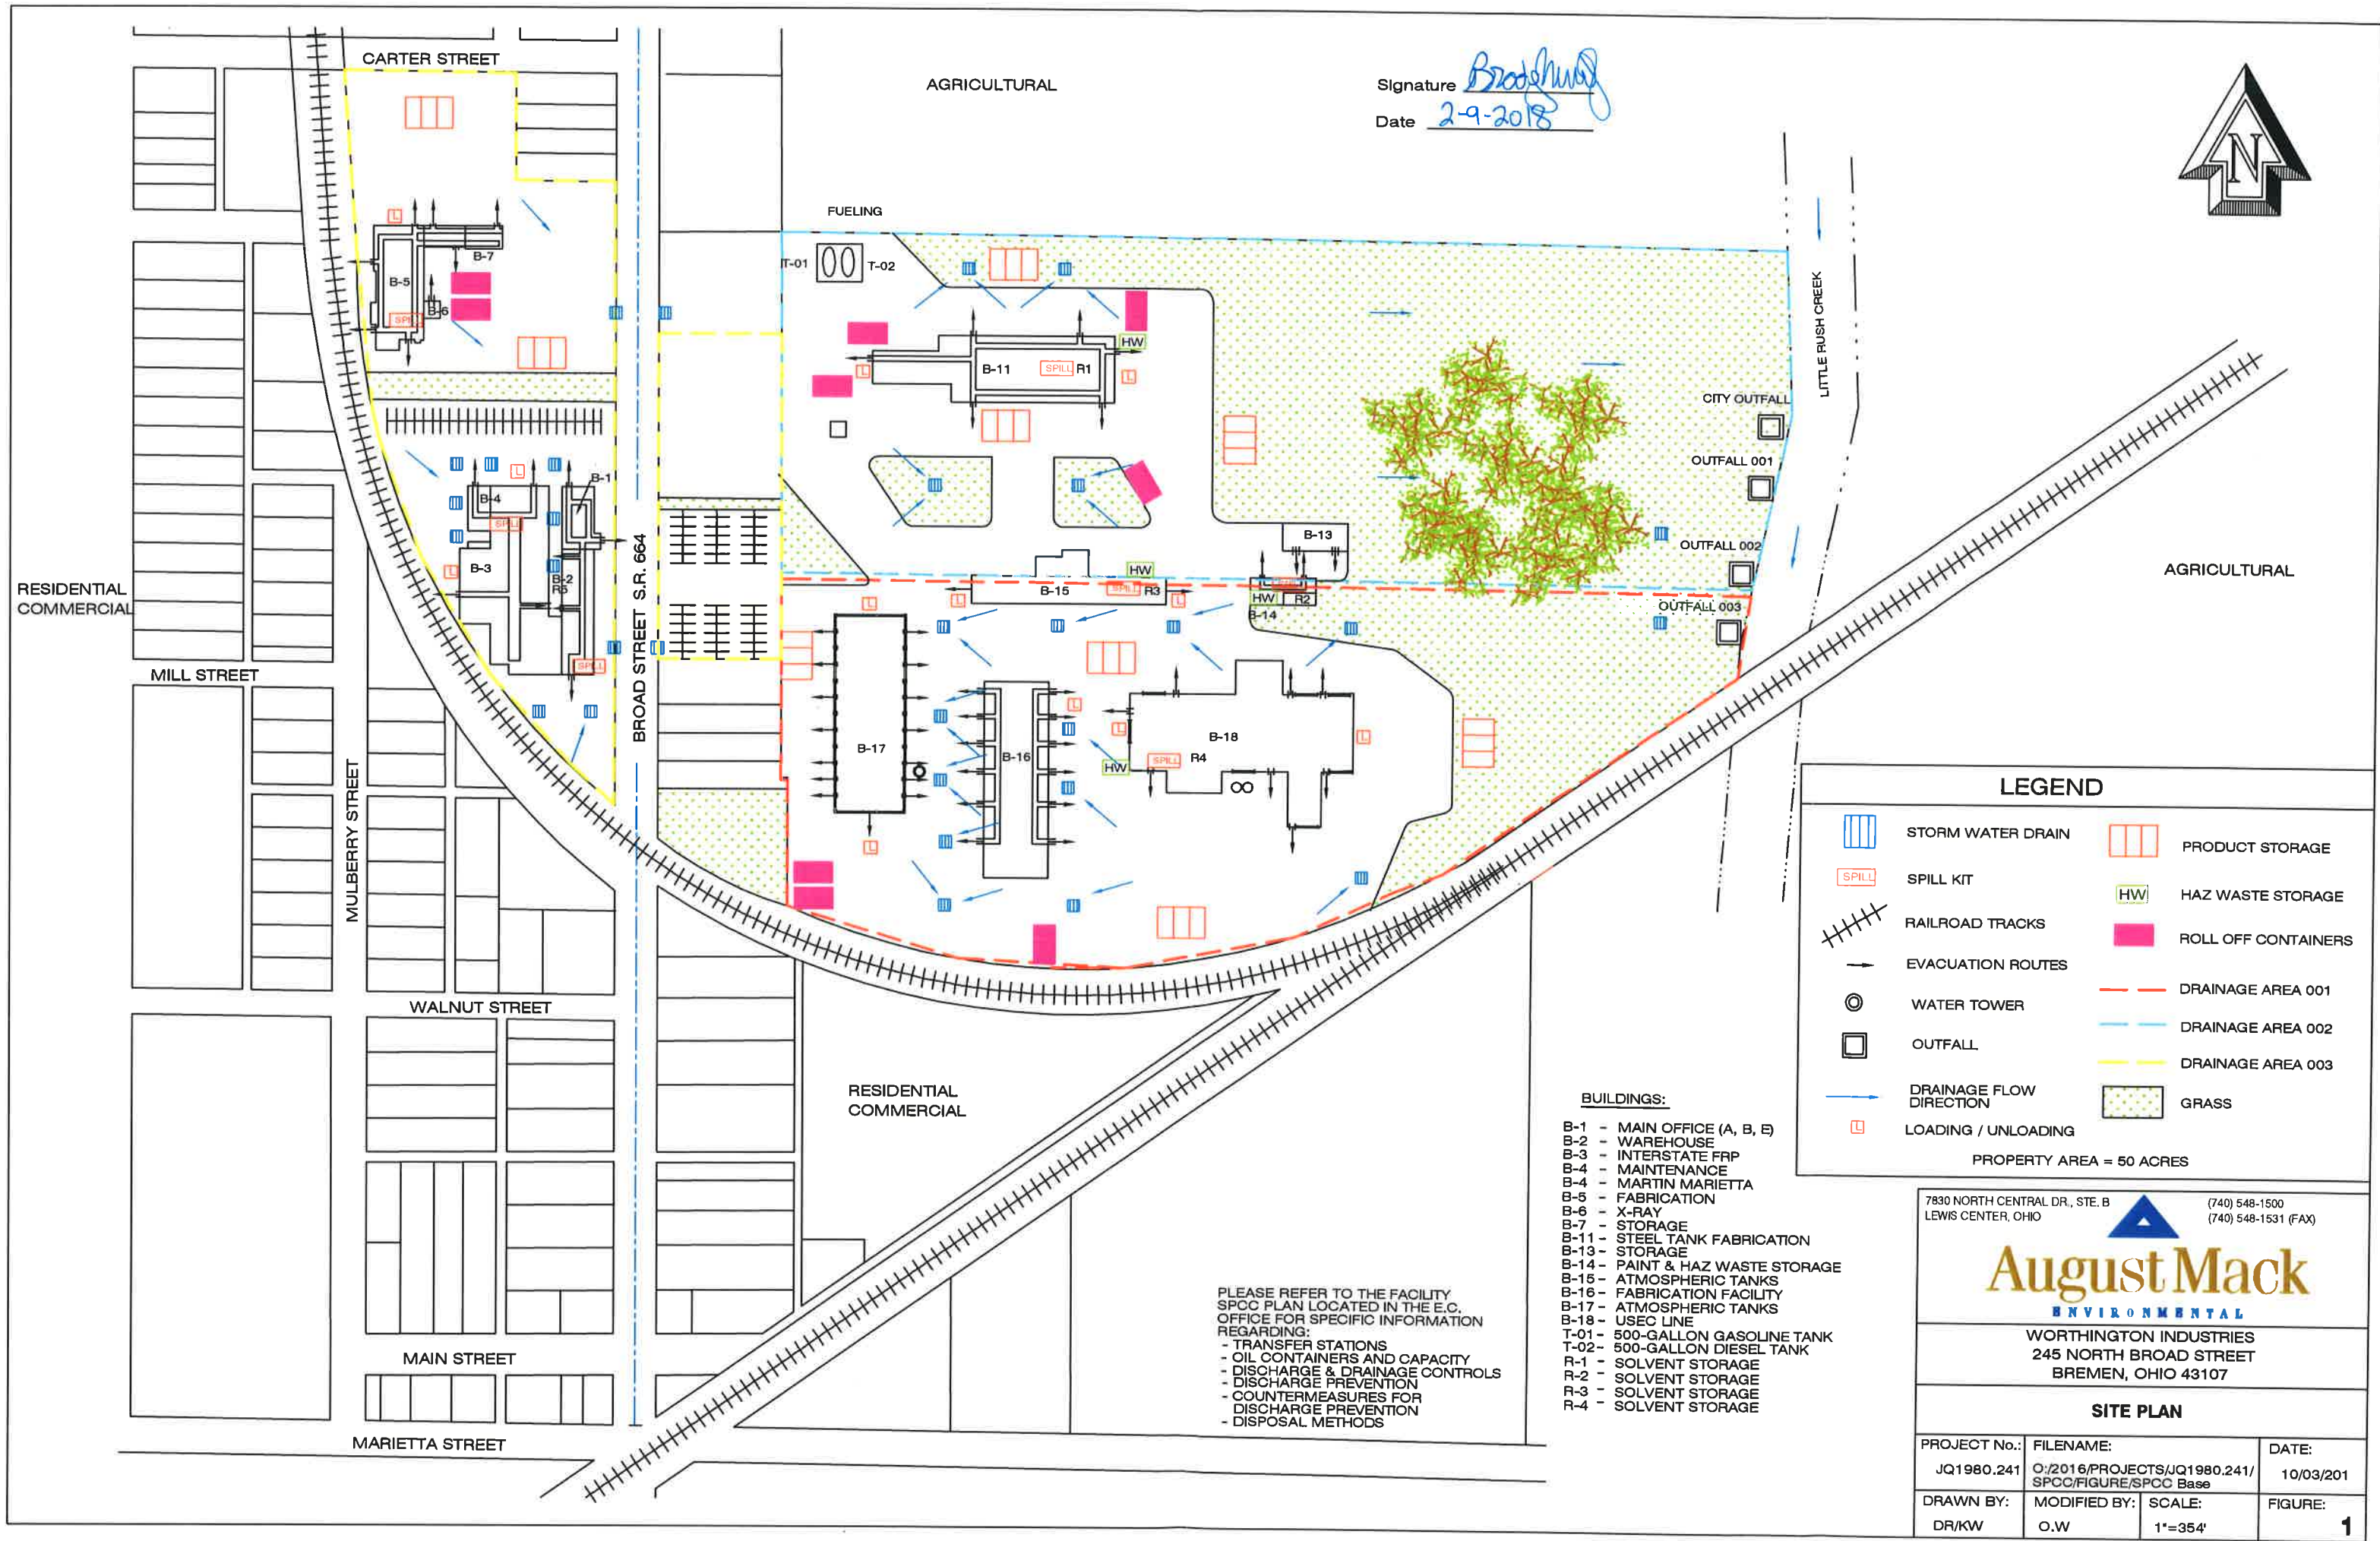

LEGEND

	STORM WATER DRAIN		PRODUCT STORAGE
	SPILL KIT		HAZ WASTE STORAGE
	RAILROAD TRACKS		ROLL OFF CONTAINERS
	EVACUATION ROUTES		DRAINAGE AREA 001
	WATER TOWER		DRAINAGE AREA 002
	OUTFALL		DRAINAGE AREA 003
	DRAINAGE FLOW DIRECTION		GRASS
	LOADING / UNLOADING		

PROPERTY AREA = 50 ACRES

- BUILDINGS:**
- B-1 - MAIN OFFICE (A, B, E)
 - B-2 - WAREHOUSE
 - B-3 - INTERSTATE FRP
 - B-4 - MAINTENANCE
 - B-4 - MARTIN MARIETTA
 - B-5 - FABRICATION
 - B-6 - X-RAY
 - B-7 - STORAGE
 - B-11 - STEEL TANK FABRICATION
 - B-13 - STORAGE
 - B-14 - PAINT & HAZ WASTE STORAGE
 - B-15 - ATMOSPHERIC TANKS
 - B-16 - FABRICATION FACILITY
 - B-17 - ATMOSPHERIC TANKS
 - B-18 - USEC LINE
 - T-01 - 500-GALLON GASOLINE TANK
 - T-02 - 500-GALLON DIESEL TANK
 - R-1 - SOLVENT STORAGE
 - R-2 - SOLVENT STORAGE
 - R-3 - SOLVENT STORAGE
 - R-4 - SOLVENT STORAGE

PLEASE REFER TO THE FACILITY SPCC PLAN LOCATED IN THE E.C. OFFICE FOR SPECIFIC INFORMATION REGARDING:

- TRANSFER STATIONS
- OIL CONTAINERS AND CAPACITY
- DISCHARGE & DRAINAGE CONTROLS
- DISCHARGE PREVENTION
- COUNTERMEASURES FOR DISCHARGE PREVENTION
- DISPOSAL METHODS

7830 NORTH CENTRAL DR., STE. B
 LEWIS CENTER, OHIO

(740) 548-1500
 (740) 548-1531 (FAX)

August Mack
 ENVIRONMENTAL

WORTHINGTON INDUSTRIES
 245 NORTH BROAD STREET
 BREMEN, OHIO 43107

SITE PLAN

PROJECT No.: JQ1980.241	FILENAME: O:/2016/PROJECTS/JQ1980.241/SPCC/FIGURE/SPCC Base	DATE: 10/03/201
DRAWN BY: DR/KW	MODIFIED BY: O.W	SCALE: 1"=354'
		FIGURE: 1